

ADDENDUM NO. 1

TO: ALL BIDDERS OF RECORD

PROJECT: Boulder Forks Fishing Access Site 2016 Improvements

FWP PROJECT #: 7153722

DATE: May 2, 2016

FROM: Thomas M. Mannatt, Montana FWP Project Manager


Acknowledge receipt of this addendum by inserting its number and date in the Proposal Form and on the Bid Envelope. Failure to do so may subject bidder to disqualification.

This Addendum forms a part of the Contract Documents. Clarification and/or modifications area as follows:

Remove existing Plan Sheet 3 of 10 and replace it with Revised Plan Sheet 3 of 10 attached hereto.

PROJECT QUANTITIES	
Earthwork – Cut	640 (Cubic Yards)
Earthwork – Fill	1300(Cubic Yards)
Load and Haul Crushed Base Course	660 (Cubic Yards)
Crushed Base Course Placed	4300 (SY)
Drain Rock Swale (Boat Ramp)	170 (LF)
Precast Concrete Wheel Stop	15 (EACH)
Barrier Rock	56 (EACH)
Concrete Post & Cable Barrier	125 (EACH)
Single Post Sign Installation	4 (EACH)
Double Post Sign Installation	1 (EACH)
Silt Fence(Boat Ramp)	30 (LF)
Revegetation	1 (LPSM)

COORDINATE CONTROL TABLE Montana State Plane (NAD83) in Feet			
Point I.D.	Northing (feet)	Easting (feet)	Elevation (feet)
GPS-1	514268.29	1811891.84	4810.00
GPS-2	5132109.44	1811691.89	4832.46
CP1	513813.50	1813100.11	4785.33
CP2	Not set this project		
CP3	513959.26	1811886.40	4809.88
CP4	514187.83	181387.74	4765.89
CP5	514217.57	1813607.44	4773.31
CP6	514531.15	1814283.28	4765.28
GPS-1 ~ Site Benchmark Elevation = 4810.00 Estimated from local USGS Topo map			

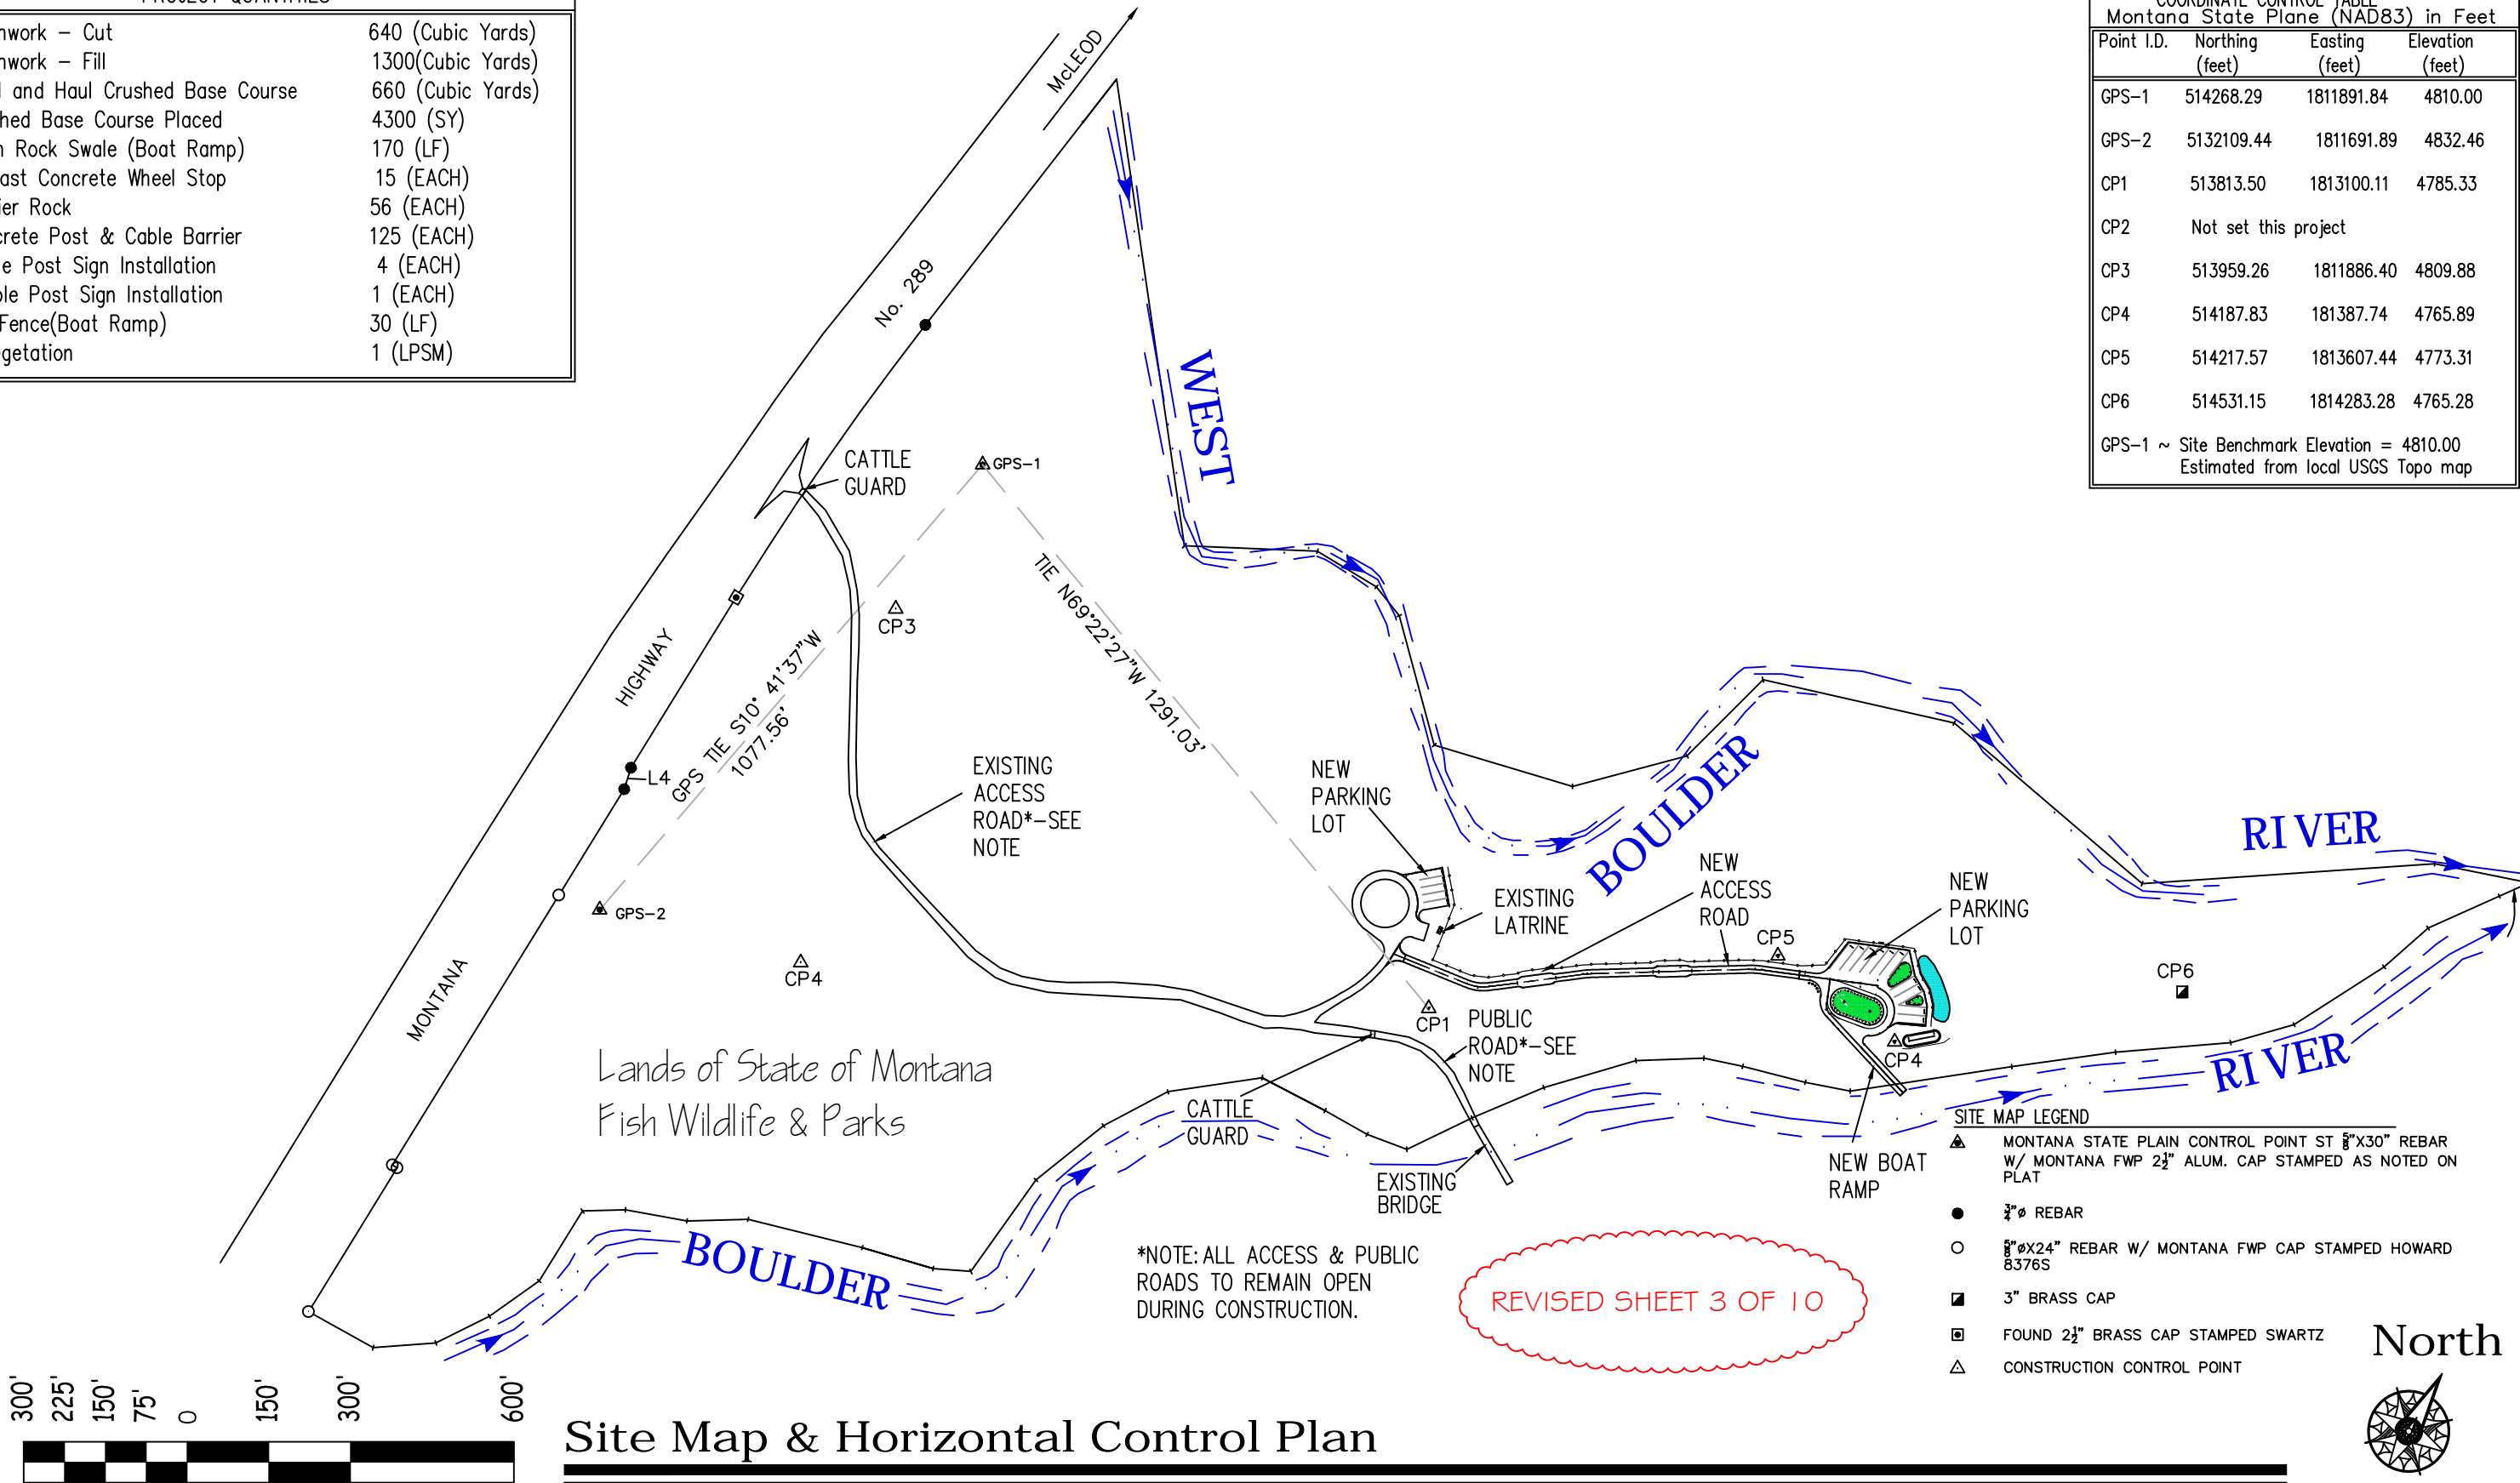

Site Map & Horizontal Control Plan